


LANDGATE COPY OF ORIGINAL NOT TO SCALE Tue Feb 6 14:44:35 2018 JOB 55932249


Landgate
www.landgate.wa.gov.au

AMENDMENTS TABLE (SURVEY SHEETS ONLY)

VER.	AMENDMENT	AUTHORISED BY	DATE



FOR SURVEY INFORMATION ONLY
SURVEY INFORMATION COMPRISES
SURVEY SHEETS A...

SURVEY CARRIED OUT UNDER REG 26A
SPECIAL SURVEY AREA GUIDELINES
ALL BEARINGS AND DISTANCES ON THIS SHEET
ARE THE RESULT OF LEAST SQUARES ADJUSTMENTS
CARRIED OUT ON FIELD OBSERVATIONS

GRID DATUM IS MRCG94

EFB139062/9235
Deck spike and plate

to FB107919/96002
Deck Spike

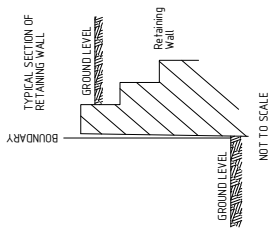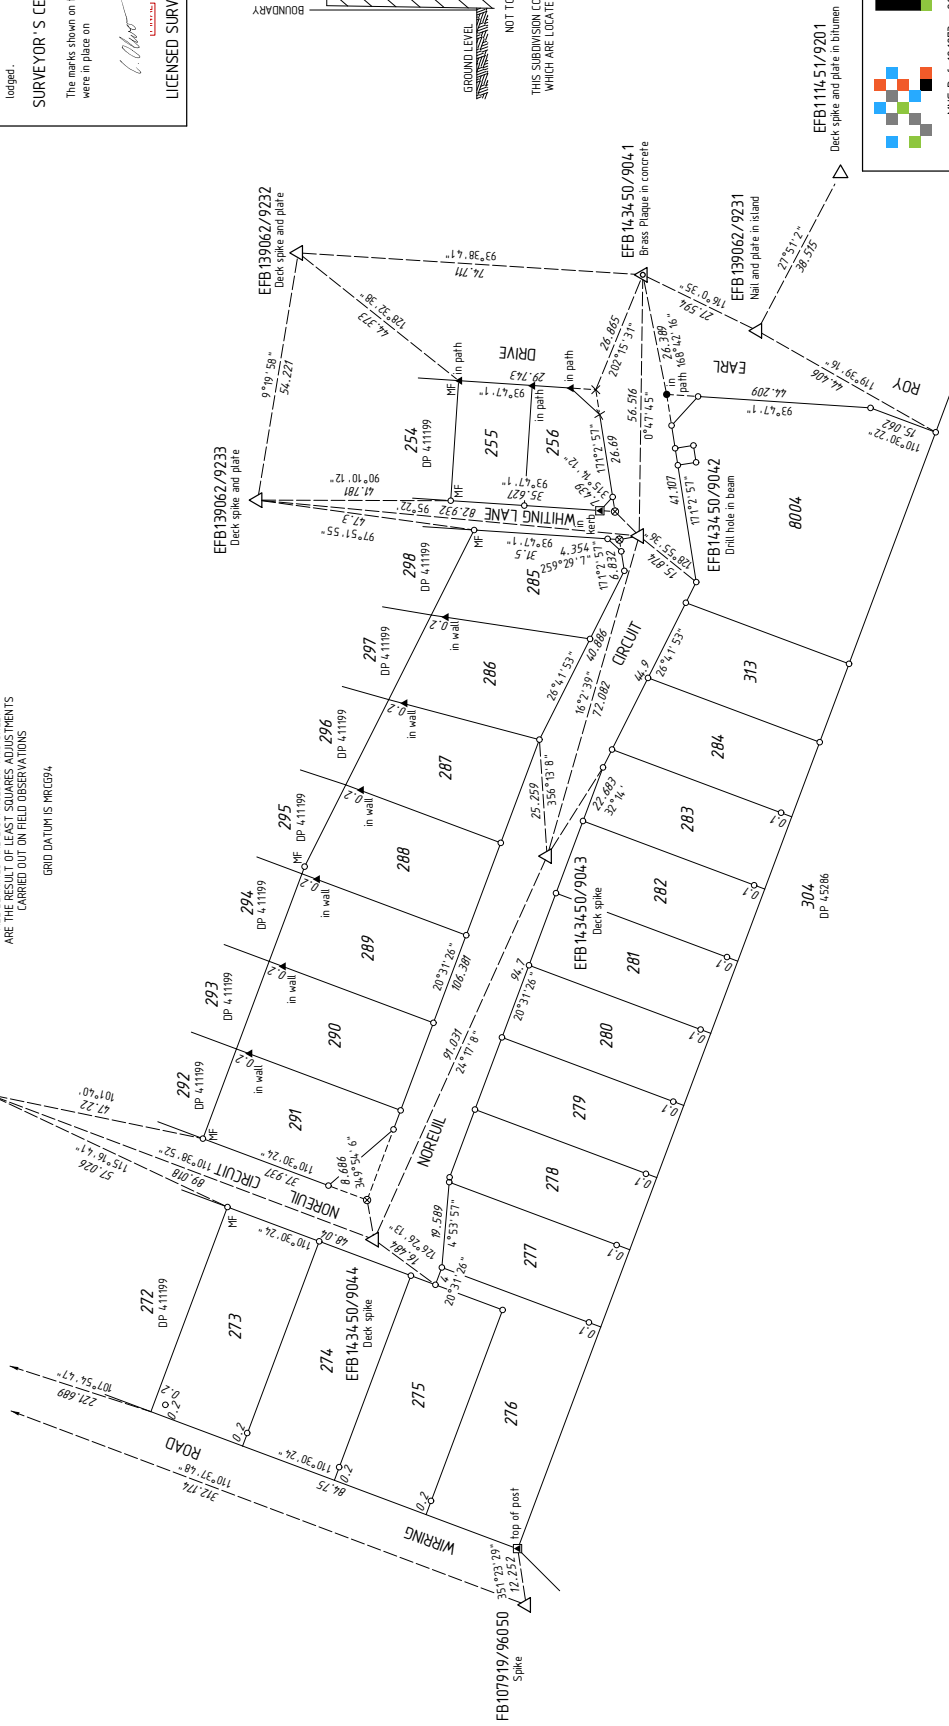

SURVEYOR'S CERTIFICATE - REG 54

I, Casey P. OLIVER
hereby certify that this plan is accurate and
is a correct representation of the -
(a) "survey, and/or
(b) "calculations from measurements
recorded in the field records,
(*delete if inapplicable)
undertaken for the purposes of this plan
and that it complies with the relevant
provisions of the Survey Act 1988 as it
relates to the land in relation to which it is
lodged.

SURVEYOR'S CERTIFICATE - REG 55(d)

The marks shown on these plans of survey
were in place on 7/12/2017

Casey Oliver
2018.01.17 14:13:51
+0800

LICENSED SURVEYOR

DATE



MNG Ref: 1010735-007b - EFB143450 CSO



LEGEND

- ▲ Standard Survey Mark (SSM)
- ▲ Permanent Survey Mark (PSM)
- ▲ Permanent Control Mark (PCM)
- Temporary Control Mark (TCM)
- Peg unless stated otherwise
- ▲ Nail
- ▲ Nail and Plate
- × Spike
- Drill Hole
- ⊙ Deck Spike
- ⊙ Deck Spike and Plate

DEPOSITED PLAN

413121

SURVEY SHEET A
VERSION 1

HELD BY LANDGATE IN DIGITAL FORMAT ONLY

